


DISTRICT BOUNDARY

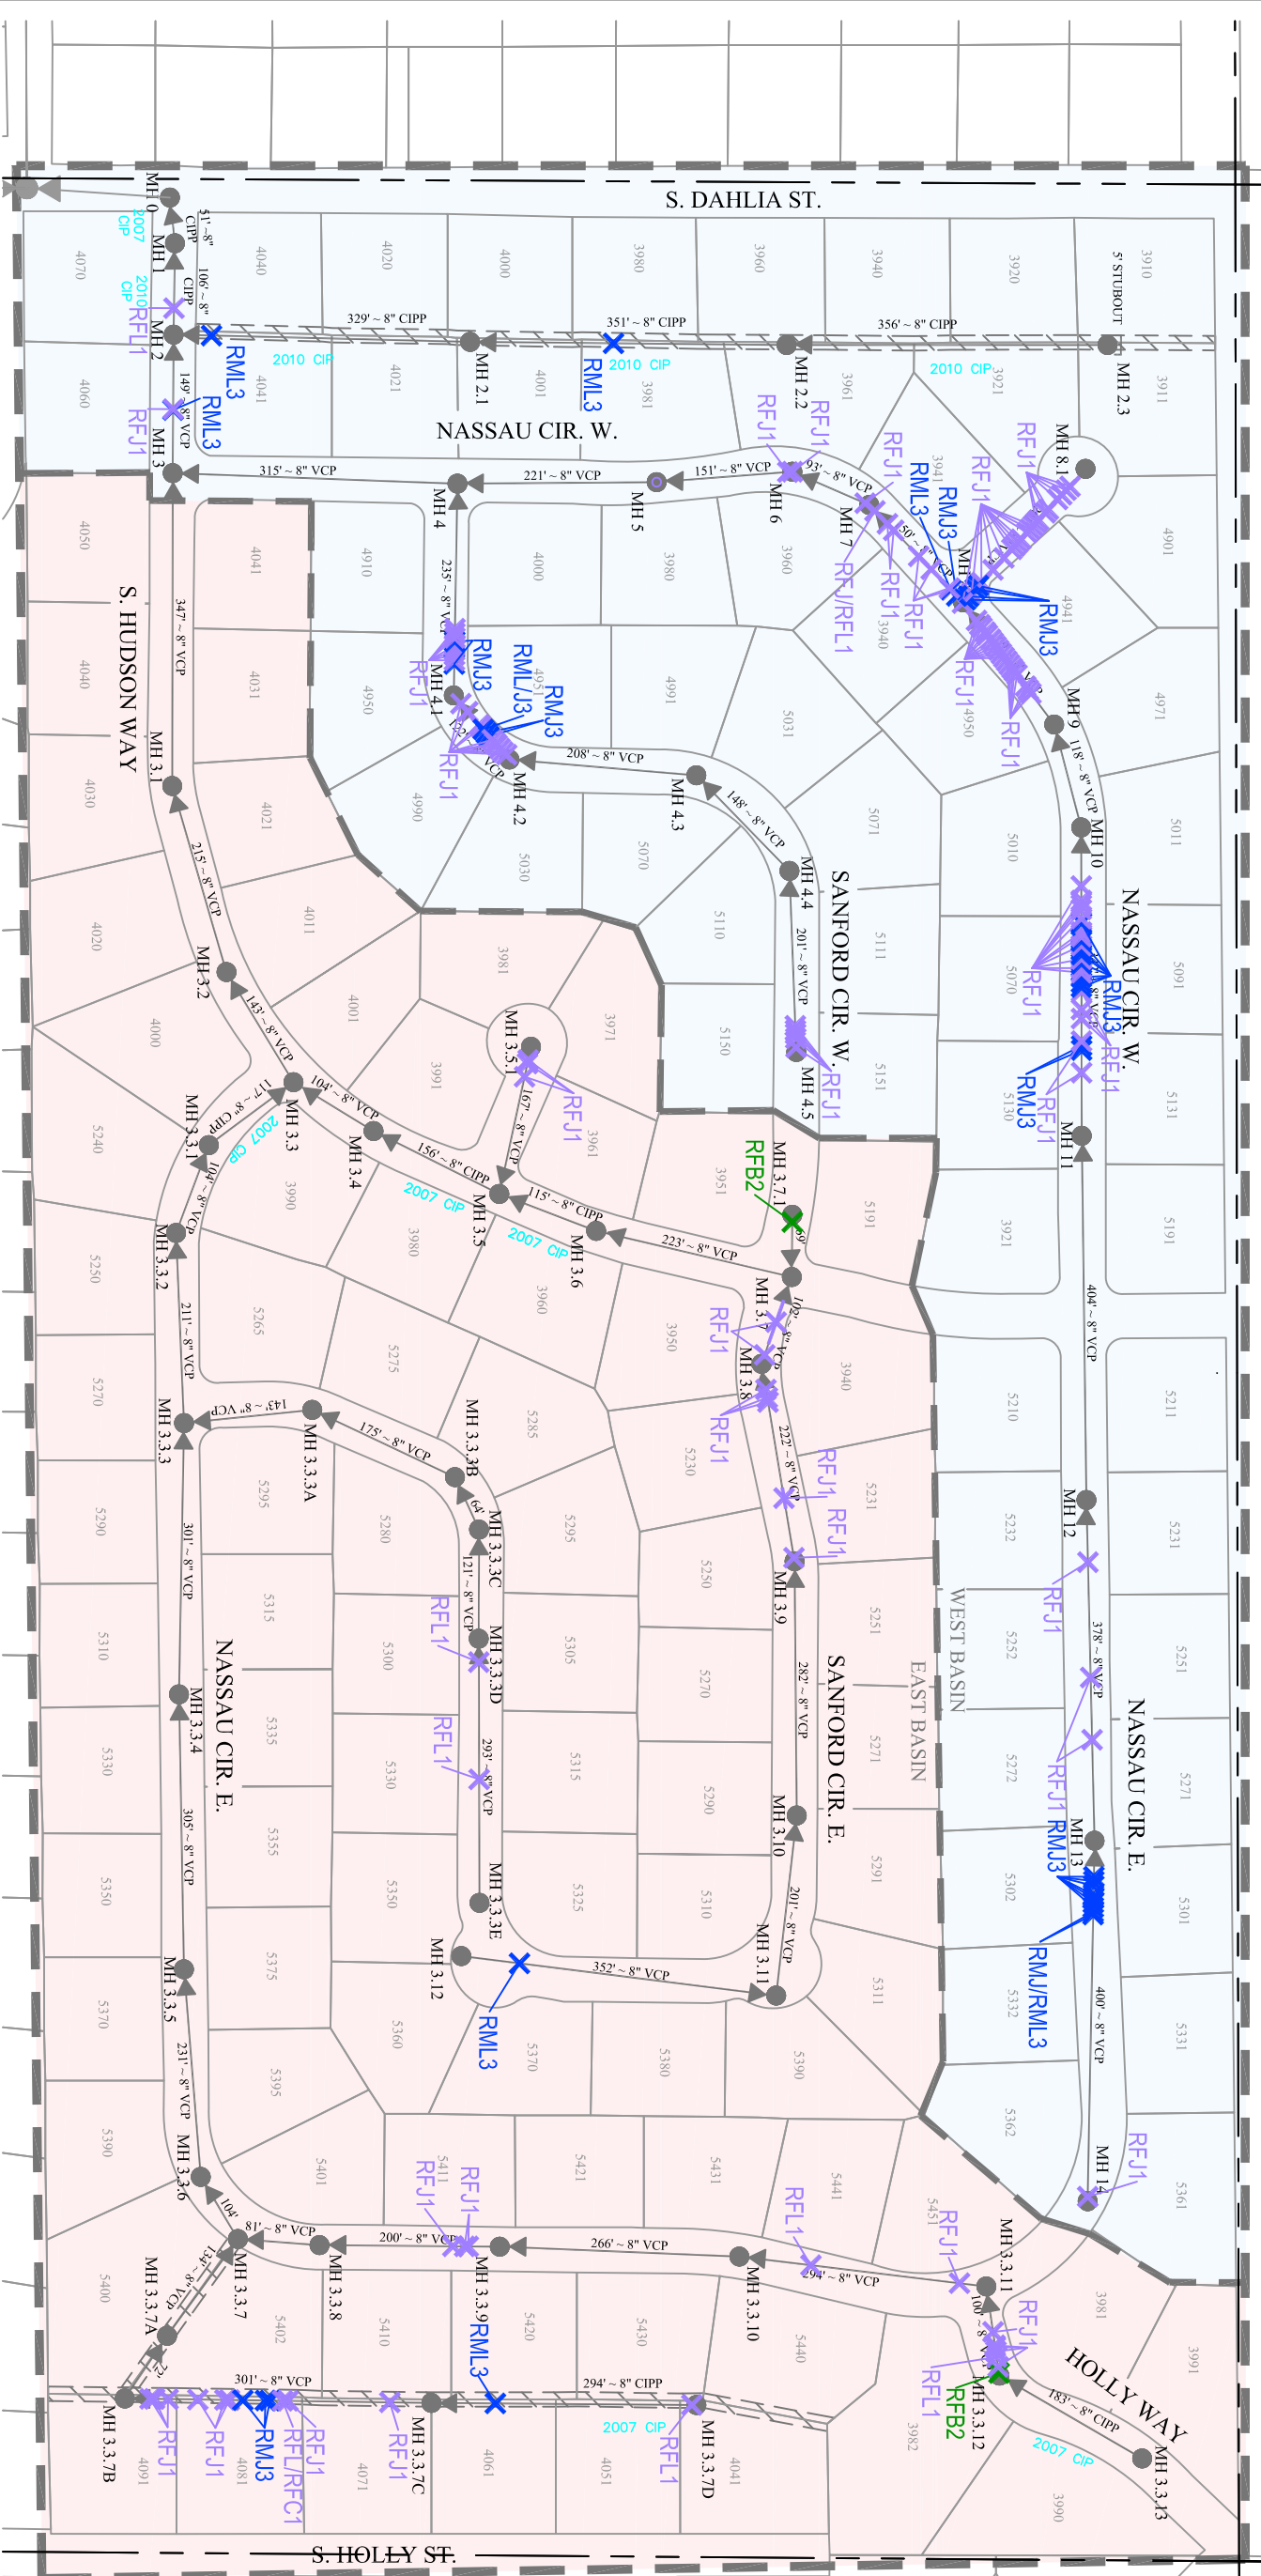

VIDEO RESULTS LEGEND


CODE	STRUCTURAL GRADE
RBB = ROOT BALL BARREL	1 = MINOR
RBC = ROOT BALL CONNECTION	2 = MINOR TO MODERATE
RBL = ROOT BALL LATERAL	3 = MODERATE
RFB = ROOT FINE BARREL	4 = SIGNIFICANT
RFC = ROOT FINE CONNECTION	
RFL = ROOT FINE LATERAL	
RMB = ROOT MEDIUM BARREL	
RMC = ROOT MEDIUM CONNECTION	
RML = ROOT MEDIUM LATERAL	
RTB = ROOT TAP BARREL	
RTC = ROOT TAP CONNECTION	
RTL = ROOT TAP LATERAL	

MAINTENANCE SCHEDULE LEGEND

VIDEO PROGRAM	YEAR RECORDED
EAST BASIN	2015
WEST BASIN	2014

CHERRY HILLS NORTH

METROPOLITAN DISTRICT

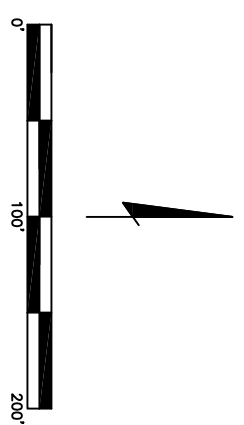

SCALE: 1" = 100'

DATE	REVISION	BY

CHERRY HILLS NORTH METROPOLITAN DISTRICT

PURRINGTON CIVIL LLC
 MAILING ADDRESS: 1153 BERGEN PARKWAY SUITE I-148 EVERGREEN, CO 80439
 OFFICE LOCATION: 603 PARK POINT DRIVE SUITE 100 GOLDEN, CO 80401
 Phone: 303.981.8502 Fax: 303.957.2224 www.PurringtonCivil.com

PIPE CONDITION
ROOT MAP
SCALE: AS NOTED