


DISTRICT BOUNDARY

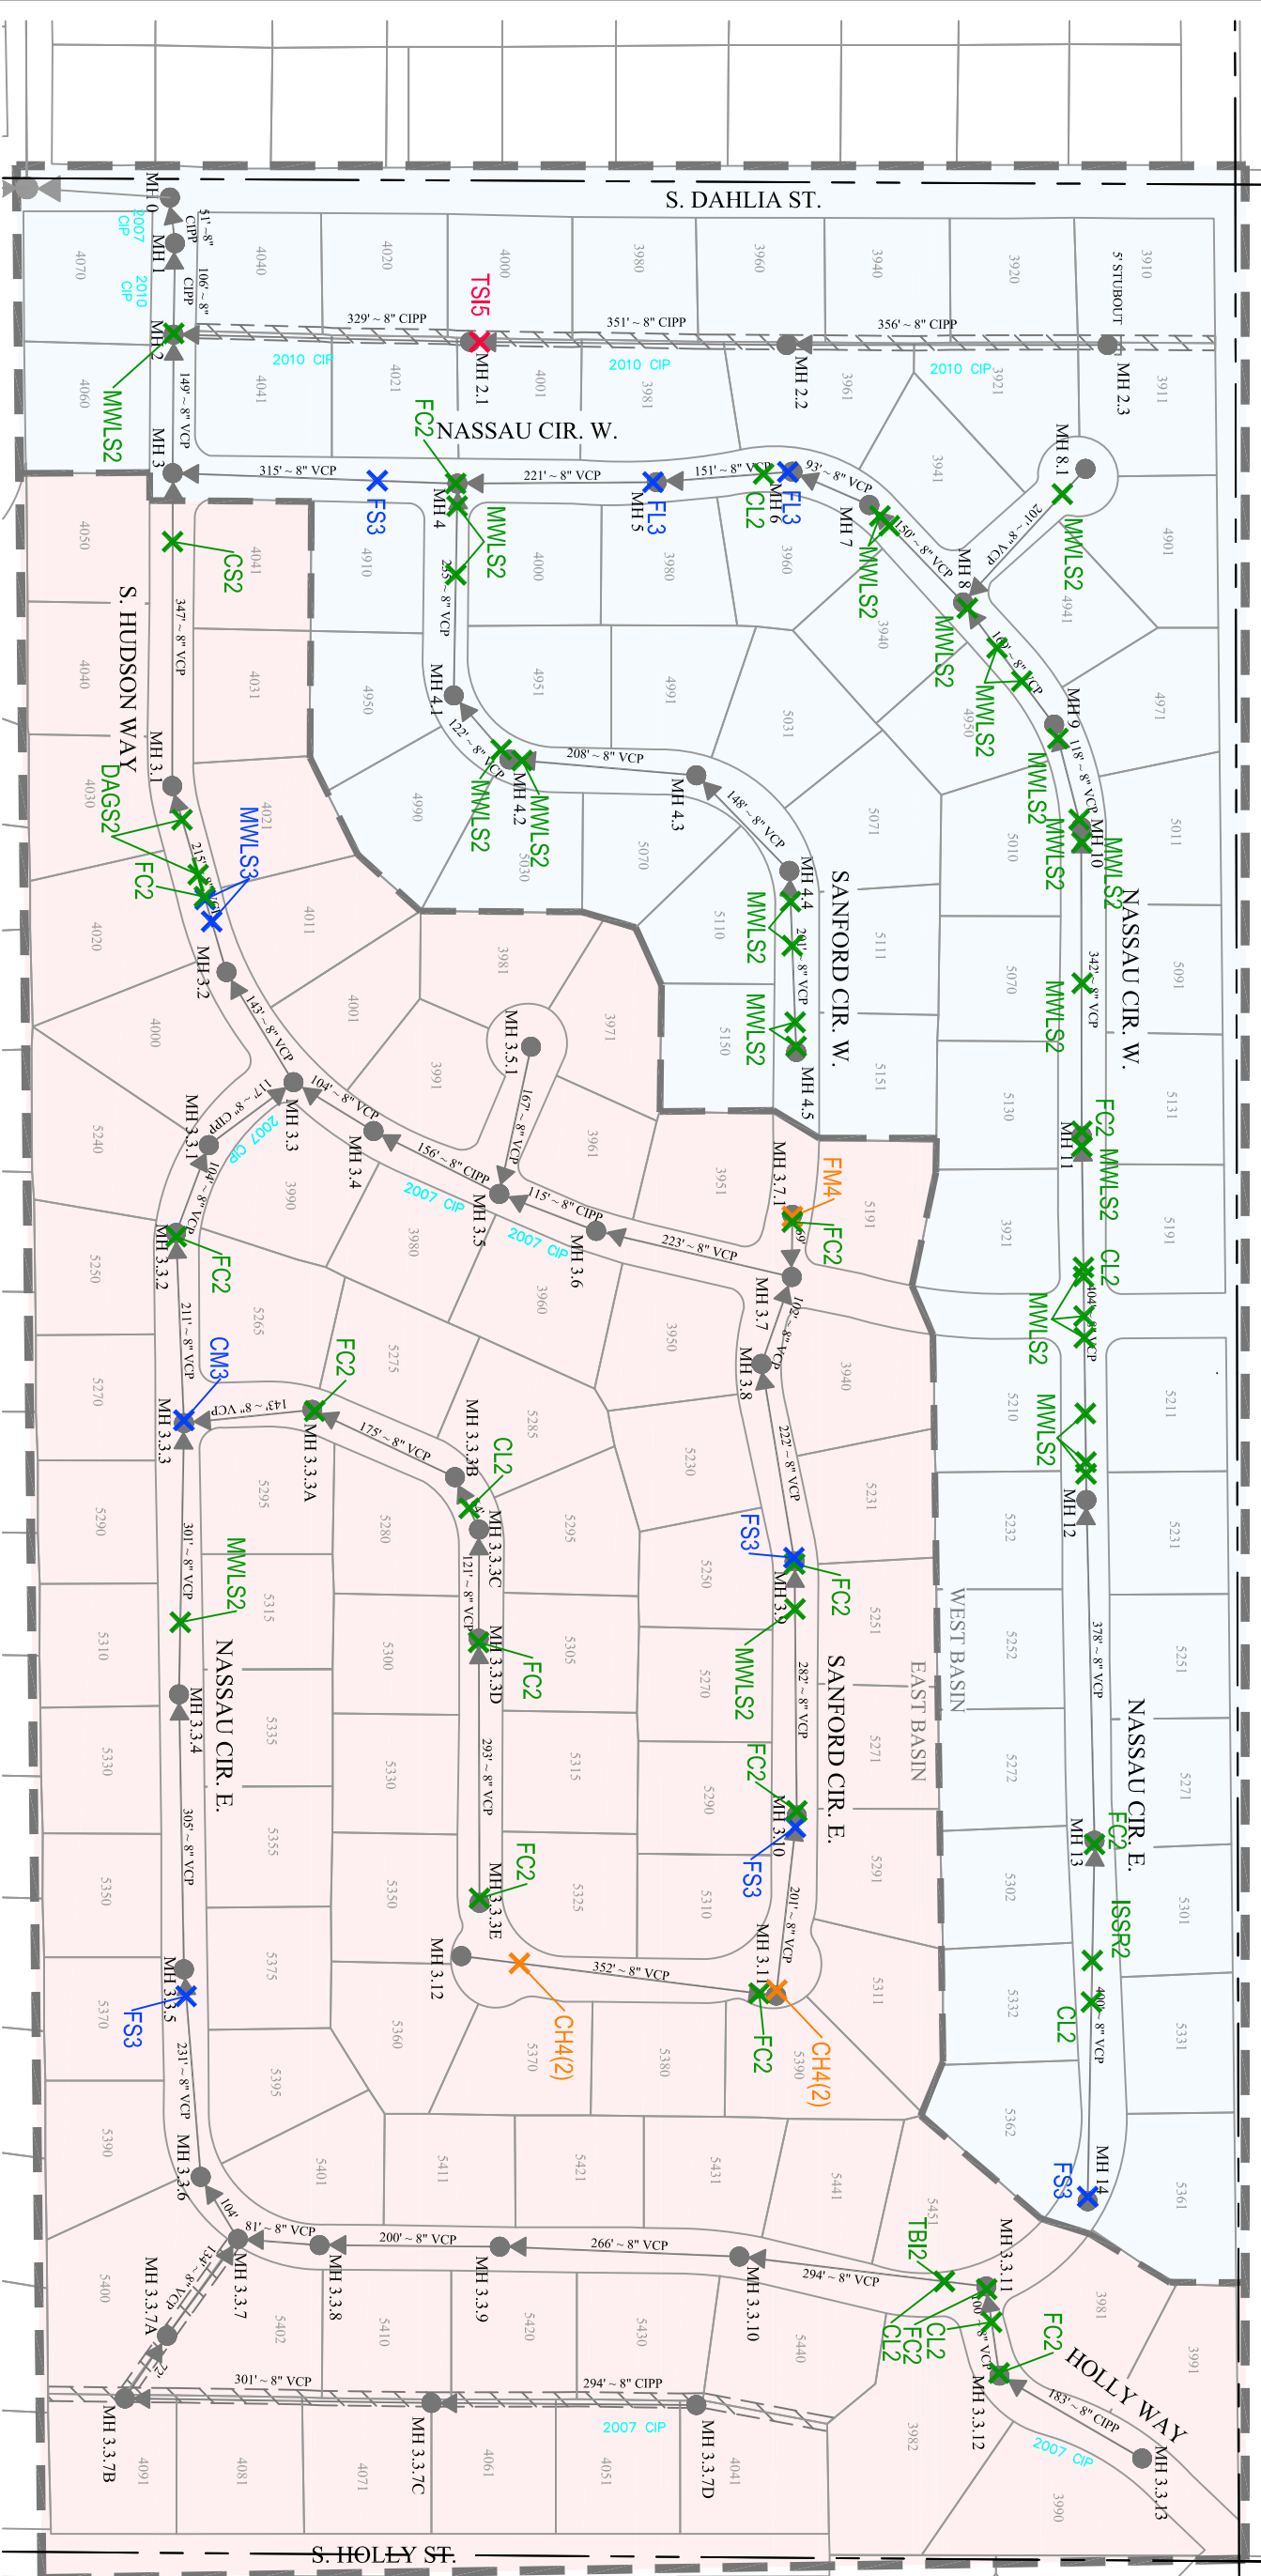

VIDEO RESULTS LEGEND

CODE	DESCRIPTION
CH(#)	CRACK HINGE (# OF CRACKS)
CL	CRACK LONGITUDINAL
CM	CRACK MULTIPLE
CS	CRACK SPIRAL
DH	DEFORMED HORIZONTALLY
DAE	DEPOSITS ATTACHED ENCRUSTATION
DAGS	DEPOSITS ATTACHED GREASE
DSF	DEPOSITS SETTLED FINE
E	ENCRUSTATION
ISSR	INTRUDING SEALING RING
FC	FRACTURE CIRCUMFERENTIAL
FL	FRACTURE LONGITUDINAL
FM	FRACTURE MULTIPLE
FS	FRACTURE SPIRAL
JOL	JOINT OFFSET LARGE
LFW	LINING FEATURES WRINKLED
MMWLS	MISC WATER LEVEL SAG
MMW	MISC WATER MARK
TBI	TAP BREAK-IN INTRUDING
TSJ	TAP SADDLE INTRUDING

STRUCTURAL GRADE	DESCRIPTION
1	MINOR (NOT SHOWN)
2	MINOR TO MODERATE
3	MODERATE
4	SIGNIFICANT
5	MOST SIGNIFICANT


CODE	DESCRIPTION
FC2	FRACTURE CIRCUMFERENTIAL
FC3	FRACTURE LONGITUDINAL

MAINTENANCE SCHEDULE LEGEND

VIDEO PROGRAM	YEAR RECORDED
<span style="background-color: #f0f0f0; border: 1px solid black; display: inline-block; width: 20px; height: 10px;"></span>	2015
<span style="background-color: #e0e0e0; border: 1px solid black; display: inline-block; width: 20px; height: 10px;"></span>	2014

CHERRY HILLS NORTH

METROPOLITAN DISTRICT

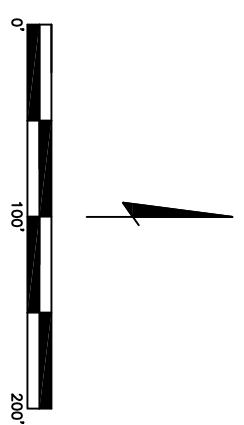

SCALE: 1" = 100'

DATE	REVISION	BY

CHERRY HILLS NORTH  
METROPOLITAN  
DISTRICT

**PURRINGTON CIVIL LLC**  
 MAILING ADDRESS: 1153 BERGEN PARKWAY SUITE I-148 EVERGREEN, CO 80439  
 OFFICE LOCATION: 603 PARK POINT DRIVE SUITE 100 GOLDEN, CO 80401  
 Phone: 303.981.8502 Fax: 303.957.2224 www.PurringtonCivil.com

PIPE CONDITION
DEFECTS MAP
SCALE: AS NOTED