


DISTRICT BOUNDARY

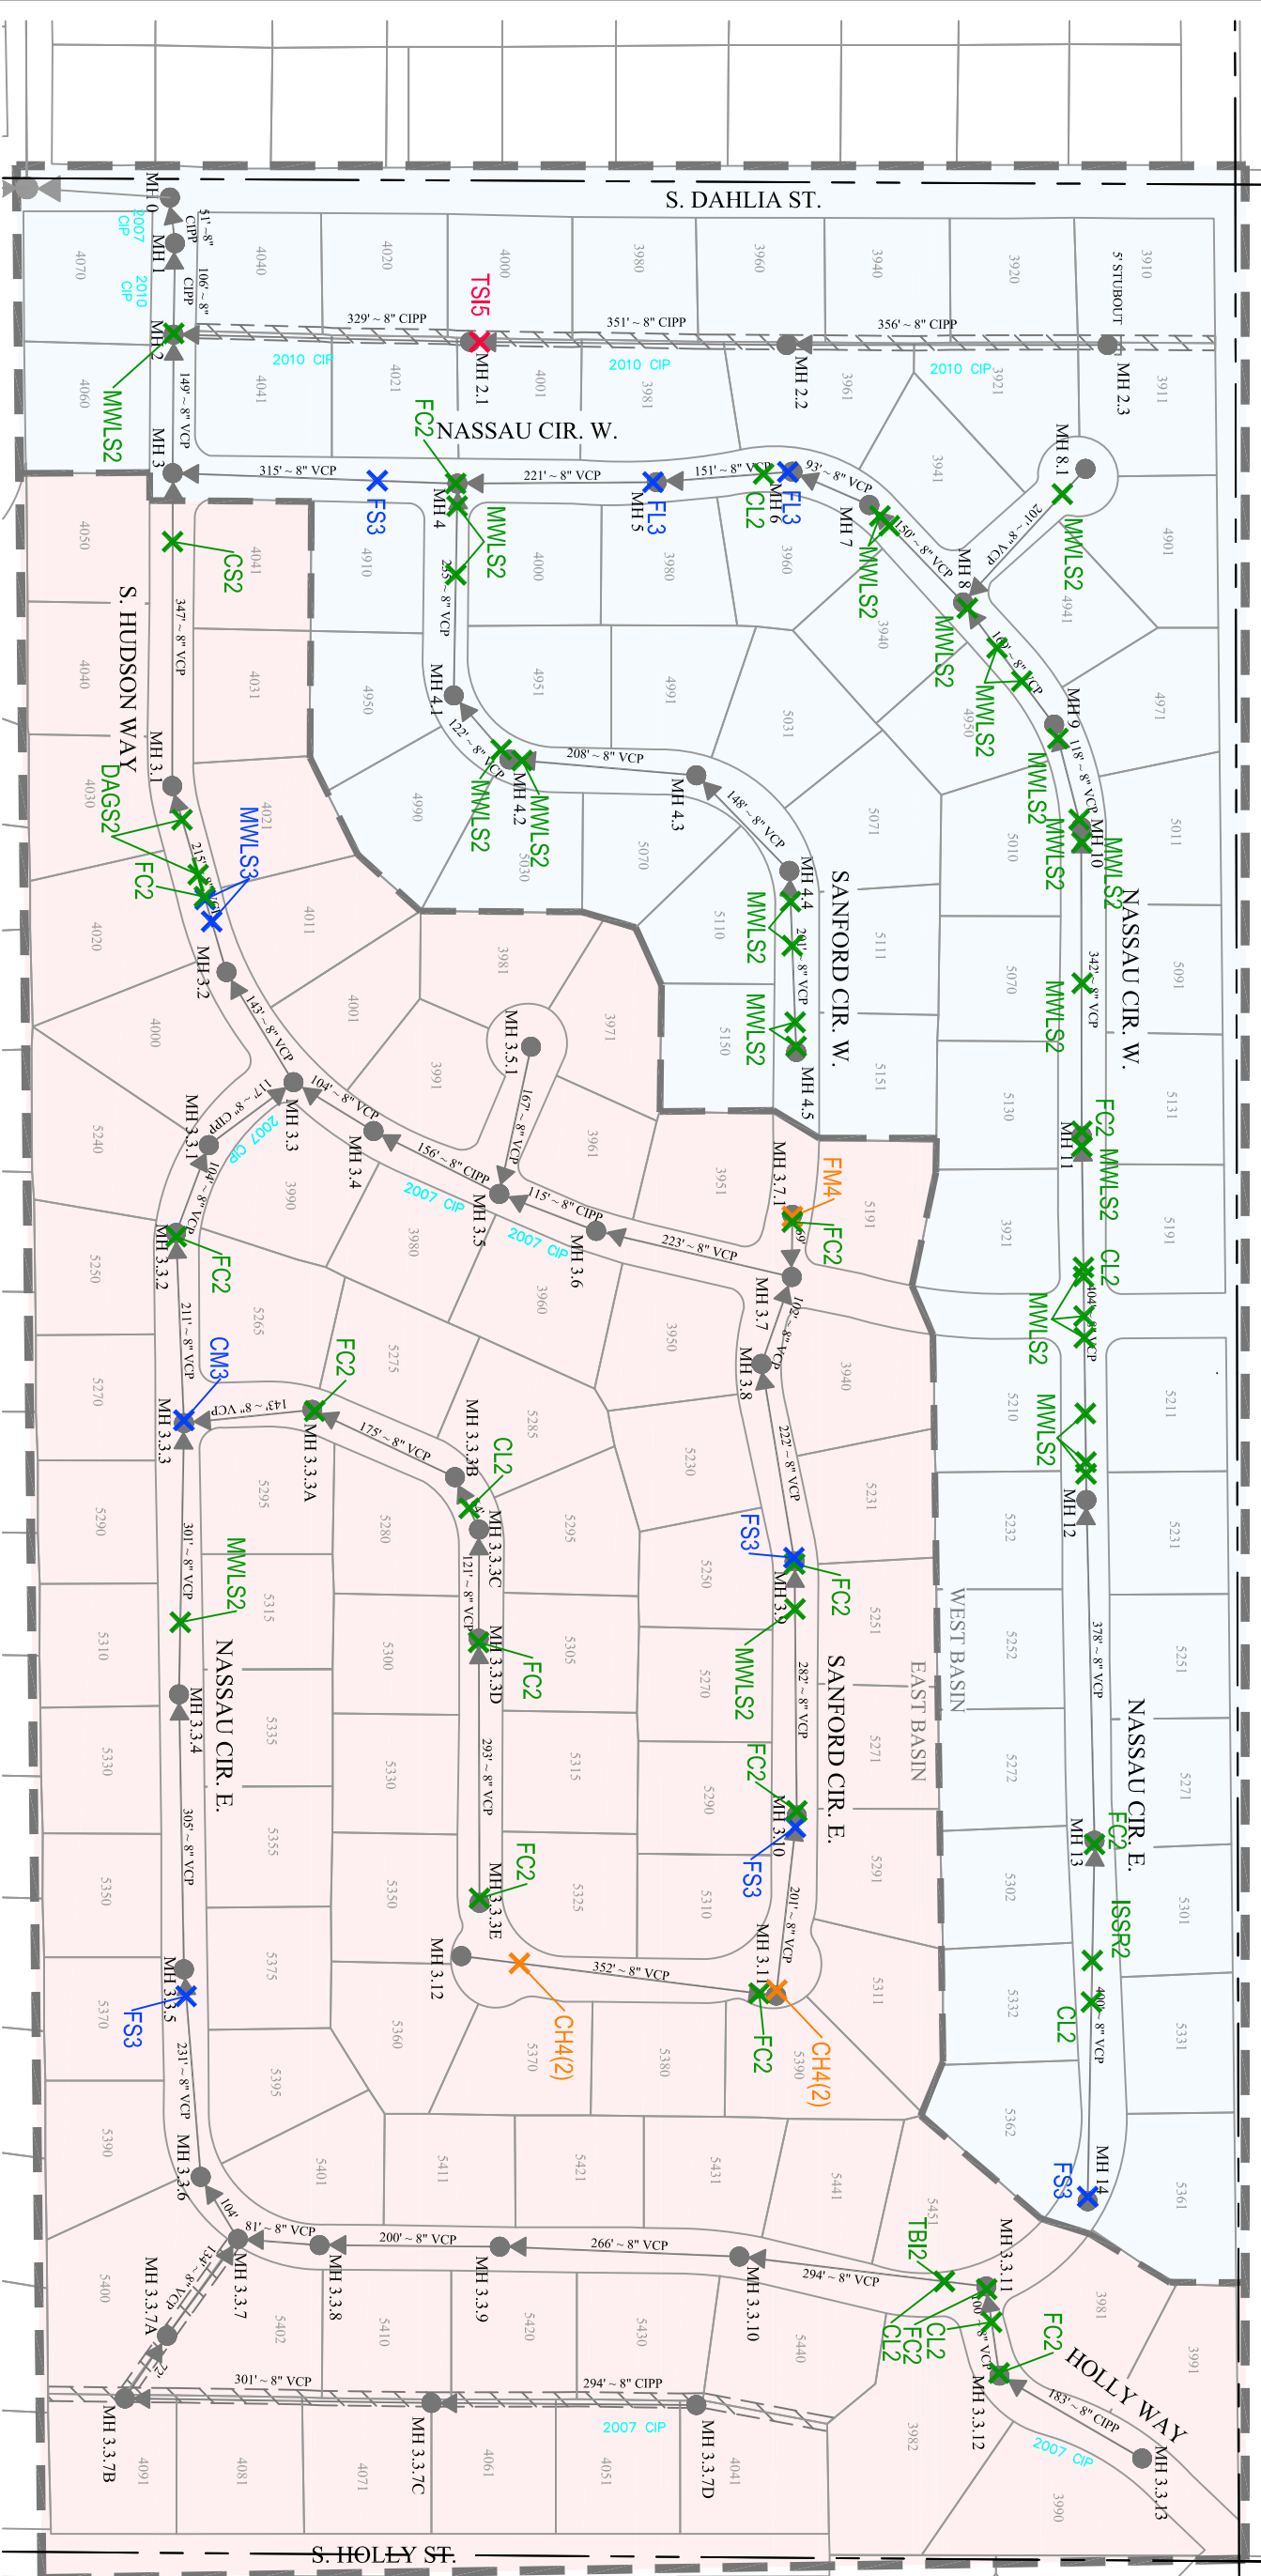

VIDEO RESULTS LEGEND

CODE	DESCRIPTION
CH(#)	CRACK HINGE (# OF CRACKS)
CL	CRACK LONGITUDINAL
CM	CRACK MULTIPLE
CS	CRACK SPIRAL
DH	DEFORMED HORIZONTALLY
DAE	DEPOSITS ATTACHED ENCRUSTATION
DAGS	DEPOSITS ATTACHED GREASE
DSF	DEPOSITS SETTLED FINE
E	ENCRUSTATION
ISSR	INTRUDING SEALING RING
FC	FRACTURE CIRCUMFERENTIAL
FL	FRACTURE LONGITUDINAL
FM	FRACTURE MULTIPLE
FS	FRACTURE SPIRAL
JOL	JOINT OFFSET LARGE
LFW	LINING FEATURES WRINKLED
MMWLS	MISC WATER LEVEL SAG
MMW	MISC WATER MARK
TBI	TAP BREAK-IN INTRUDING
TS1	TAP SADDLE INTRUDING

2014/2015 VIDEO PROGRAM

CODE	STRUCTURAL GRADE
XFC3	STRUCTURAL GRADE


STRUCTURAL GRADE	YEAR RECORDED
Light Blue	2015
Light Green	2014

MAINTENANCE SCHEDULE LEGEND

VIDEO PROGRAM	YEAR RECORDED
Light Blue	2015
Light Green	2014

CHERRY HILLS NORTH METROPOLITAN DISTRICT

SCALE: 1" = 100'

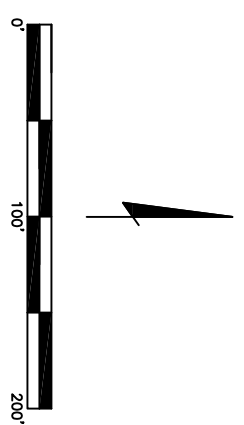

DATE	REVISION	BY

PREPARED 3.14.14 JOB NO. 14-004 BY CAO

CHERRY HILLS NORTH METROPOLITAN DISTRICT


PURRINGTON CIVIL LLC

MAILING ADDRESS: 1153 BERGEN PARKWAY SUITE I-148 EVERGREEN, CO 80439
 OFFICE LOCATION: 603 PARK POINT DRIVE SUITE 100 GOLDEN, CO 80401

Phone: 303.981.8502
 Fax: 303.957.2224
 www.PurringtonCivil.com

PIPE CONDITION
DEFECTS MAP
SCALE: AS NOTED

DISTRICT BOUNDARY

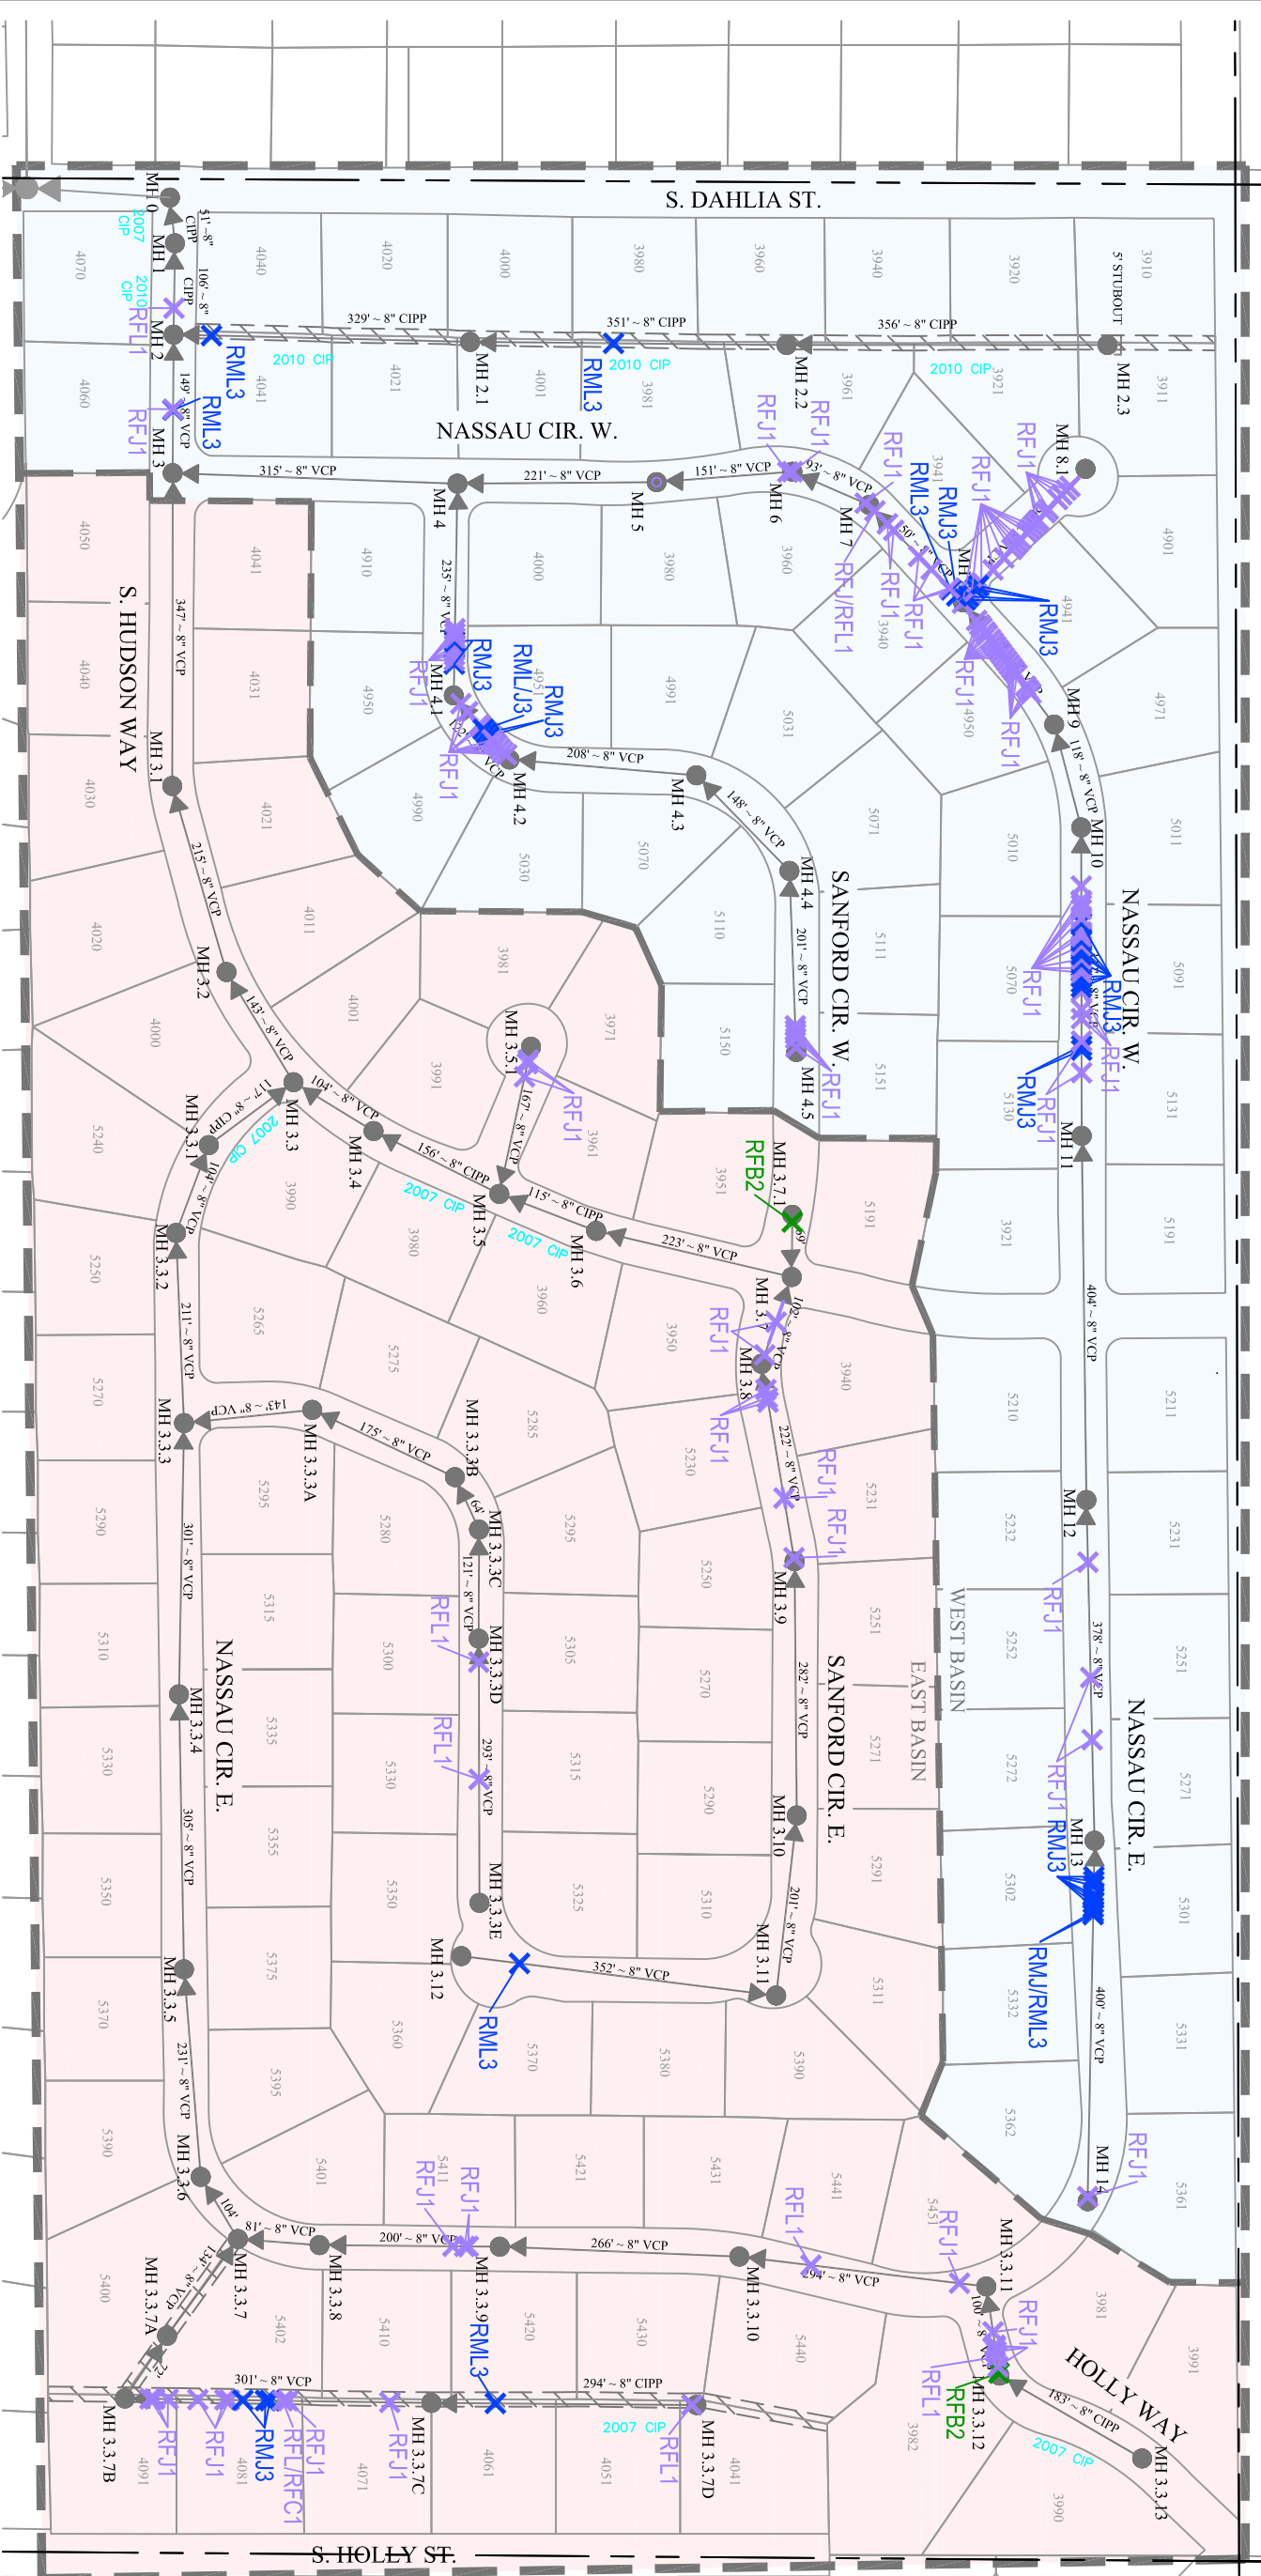

VIDEO RESULTS LEGEND


CODE	STRUCTURAL GRADE
RBB = ROOT BALL BARREL	1 = MINOR
RBC = ROOT BALL CONNECTION	2 = MINOR TO MODERATE
RBL = ROOT BALL LATERAL	3 = MODERATE
RFB = ROOT FINE BARREL	4 = SIGNIFICANT
RFC = ROOT FINE CONNECTION	
RFL = ROOT FINE LATERAL	
RMB = ROOT MEDIUM BARREL	
RMC = ROOT MEDIUM CONNECTION	
RML = ROOT MEDIUM LATERAL	
RTB = ROOT TAP BARREL	
RTC = ROOT TAP CONNECTION	
RTL = ROOT TAP LATERAL	

MAINTENANCE SCHEDULE LEGEND

VIDEO PROGRAM	YEAR RECORDED
EAST BASIN	2015
WEST BASIN	2014

CHERRY HILLS NORTH

METROPOLITAN DISTRICT

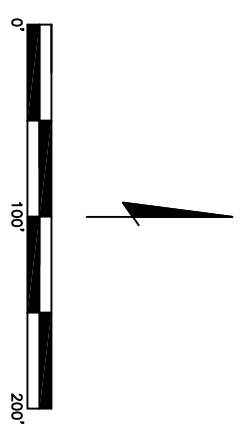

SCALE: 1" = 100'

DATE	REVISION	BY

**CHERRY HILLS NORTH
METROPOLITAN
DISTRICT**

PURRINGTON CIVIL LLC
 MAILING ADDRESS: 1153 BERGEN PARKWAY SUITE I-148 EVERGREEN, CO 80439
 OFFICE LOCATION: 603 PARK POINT DRIVE SUITE 100 GOLDEN, CO 80401
 Phone: 303.981.8502 Fax: 303.957.2224
www.PurringtonCivil.com

PIPE CONDITION	SCALE: AS NOTED
ROOT MAP	